




CLARK PATTERSON LEE
DESIGN PROFESSIONALS
111 Towne Lake Parkway, Suite 100
Woodstock, GA 30188
Tel: (800) 274-9000
Fax: (770) 831-9243
www.clarkpatterson.com

FLOOR PLAN GENERAL NOTES

1. ALL DRAWINGS ARE GRAPHIC REPRESENTATIONS OF APPROXIMATE LOCATIONS OF NEW MATERIALS. IT IS THE CONTRACTOR'S RESPONSIBILITY TO FIELD VERIFY ALL CONDITIONS PRIOR TO COMMENCEMENT OF WORK.
2. THE GENERAL CONTRACTOR IS RESPONSIBLE TO FIRESTOP ALL NEW PARTITIONS TO THE STRUCTURAL DECK ABOVE. FIRESTOPPING HEADS OF WALLS IS TO OCCUR AT ALL NEW WALL CONSTRUCTION WITHIN THE PROJECT.
3. ALL WALL DIMENSIONS INDICATED ON FLOOR PLANS ARE TO FACE OF GWB OR MASONRY UNLESS OTHERWISE NOTED.
4. SEE SHEET A400 FOR INTERIOR PARTITION TYPES.
5. SEE A900 FOR INTERIOR AND EXTERIOR DOORS, WINDOWS, CURTAINWALLS, AND STOREFRONTS.
6. PROVIDE AN EDGE TRANSITION STRIP CENTERED UNDER ALL DOORS WHERE ADJACENT FLOOR FINISHES ARE OF DIFFERENT MATERIALS.
7. PROVIDE ACCESS PANELS, MINIMUM 24" x 24", OR OF SIZES REQUIRED, WHERE PLUMBING AND HEATING VALVES, WATER SWITCHES, VENTILATION SPLITTER DAMPERS, ETC. ARE SHOWN ON PLUMBING, HEATING AND VENTILATION DRAWINGS.
8. WORK AREAS SHALL BE MAINTAINED AND ALL WORK AREAS SHALL BE LEFT BROOMED CLEAN AT END OF EACH DAY.
9. ALL DOORS AND WINDOW SYSTEMS TO HAVE SEALANT AROUND THE ENTIRE PERIMETER (BOTH SIDES) OF FRAMES.
10. CONTRACTOR TO COORDINATE WITH OTHER TRADES FOR SEQUENCING OF WORK.

FLOOR PLAN SYMBOL LEGEND

- METAL STUD OR FURRING PARTITION - TYPE S3 OR F3 UNLESS NOTED OTHERWISE
 - ▣ CONCRETE MASONRY UNIT PARTITION - M6 UNLESS NOTED OTHERWISE
- NOTE: SEE A400 FOR STANDARD INTERIOR WALL TYPES

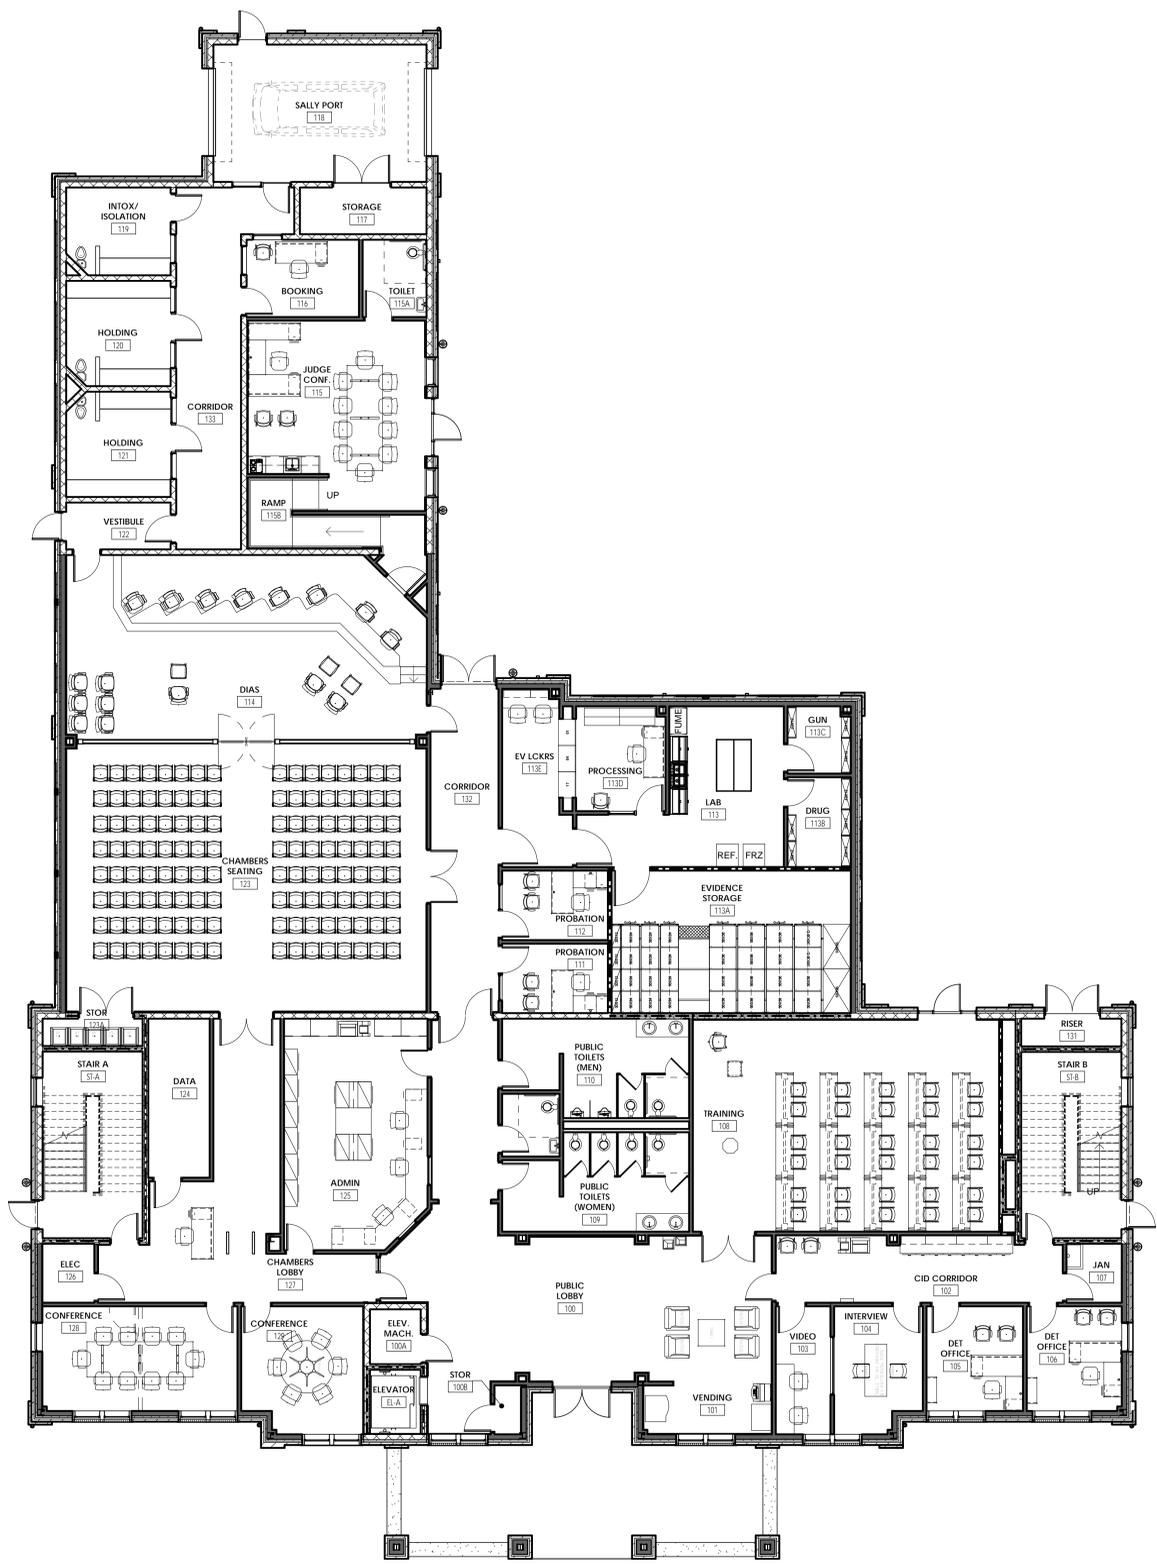

NO.	DATE	BY	CHKD	DESCRIPTION

100%
DESIGN DEVELOPMENT
NOT FOR CONSTRUCTION

CITY OF LOCUST GROVE
PUBLIC SAFETY BUILDING
3644 GEORGIA 42
LOCUST GROVE, GEORGIA 30248

DATE	DRAWN	CHECKED
2/10/15	MAR	KSG
SCALE	As indicated	
SHEET TITLE		
FIRST FLOOR FURNITURE, AND EQUIPMENT PLAN		

PROJECT NUMBER	13354.00
DRAWING NUMBER	A201C

1 FIRST FLOOR FURNITURE AND EQUIPMENT PLAN
A201C 1/8" = 1'-0"